


WALL SECTION DETAIL

LATAH COUNTY DEPARTMENT OF PLANNING & BUILDING

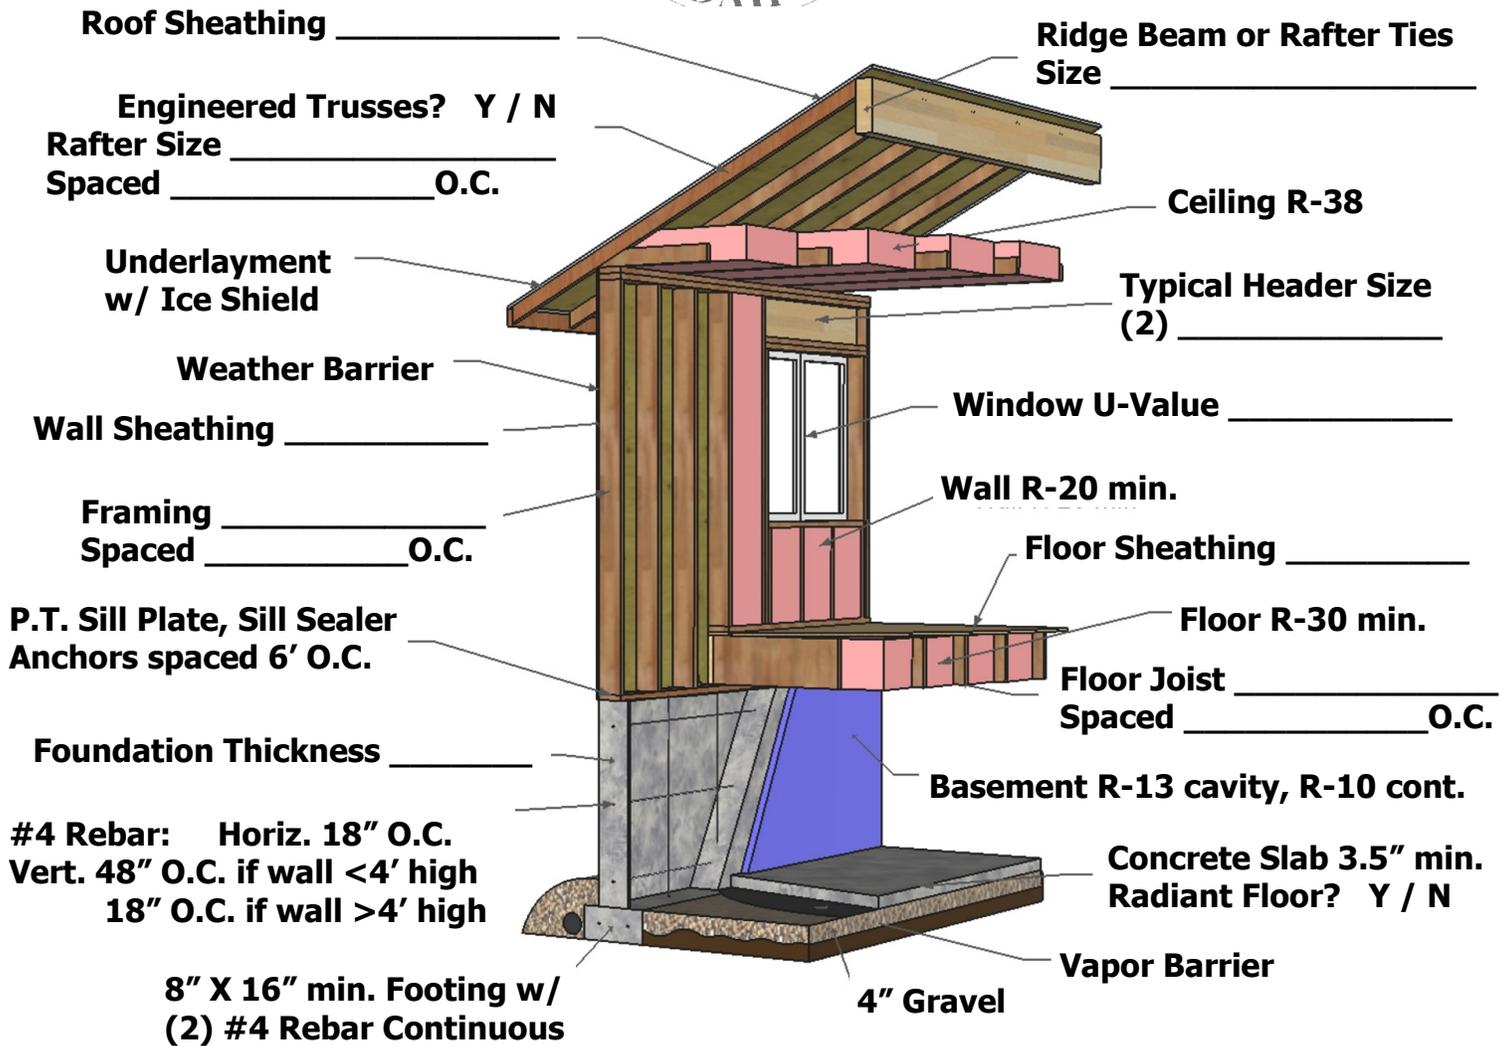

- Footings must be placed 30" below grade on undisturbed soil
- Dampproofing and subsoil drain required when retaining usable space
- Attic and Crawlspace must be adequately ventilated
- Provide any engineered designs/layouts. ie: Trusses, I-Joists, etc.
- Special conditions may required additional requirements
- Other building details must be provided in addition to this form